




SOUTH ELEVATION  
3/32"=1'-0"

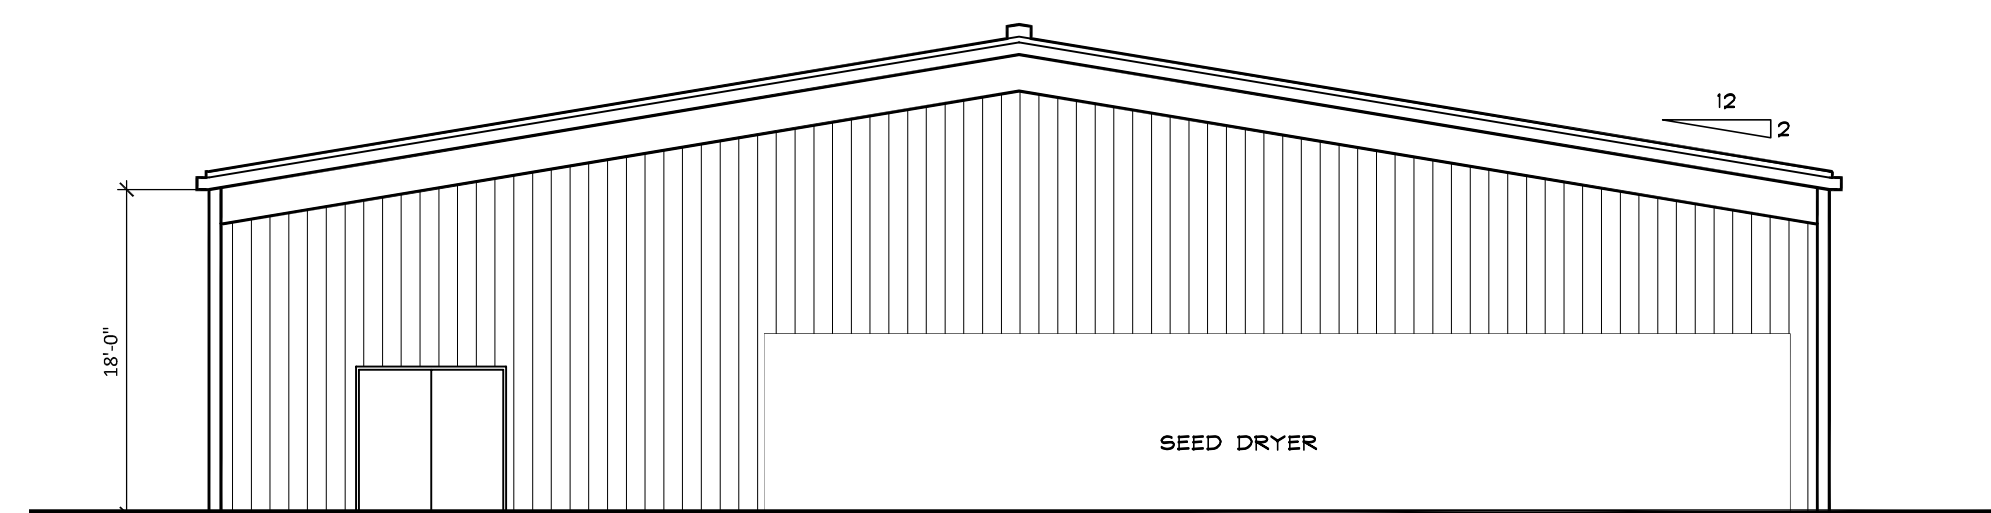

WEST ELEVATION  
3/32"=1'-0"

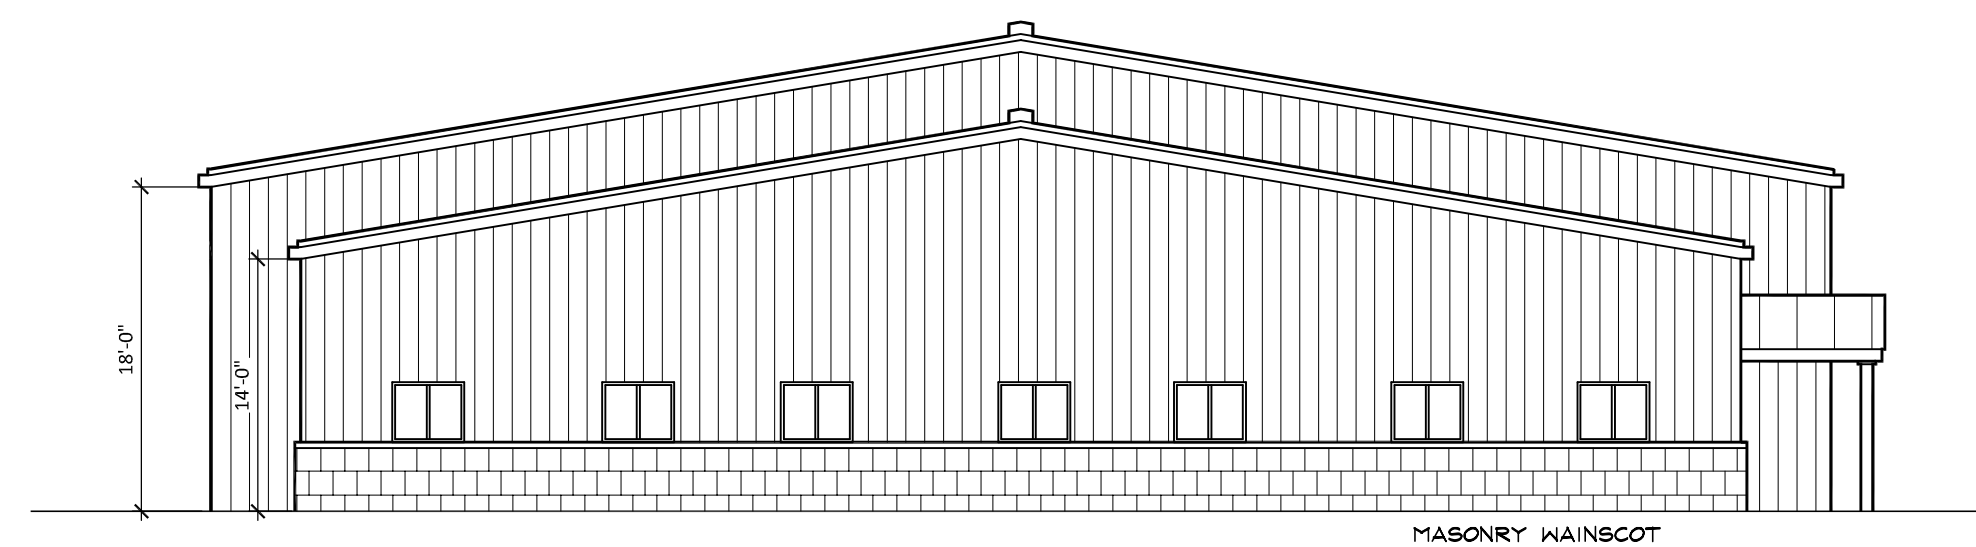

EAST ELEVATION  
3/32"=1'-0"

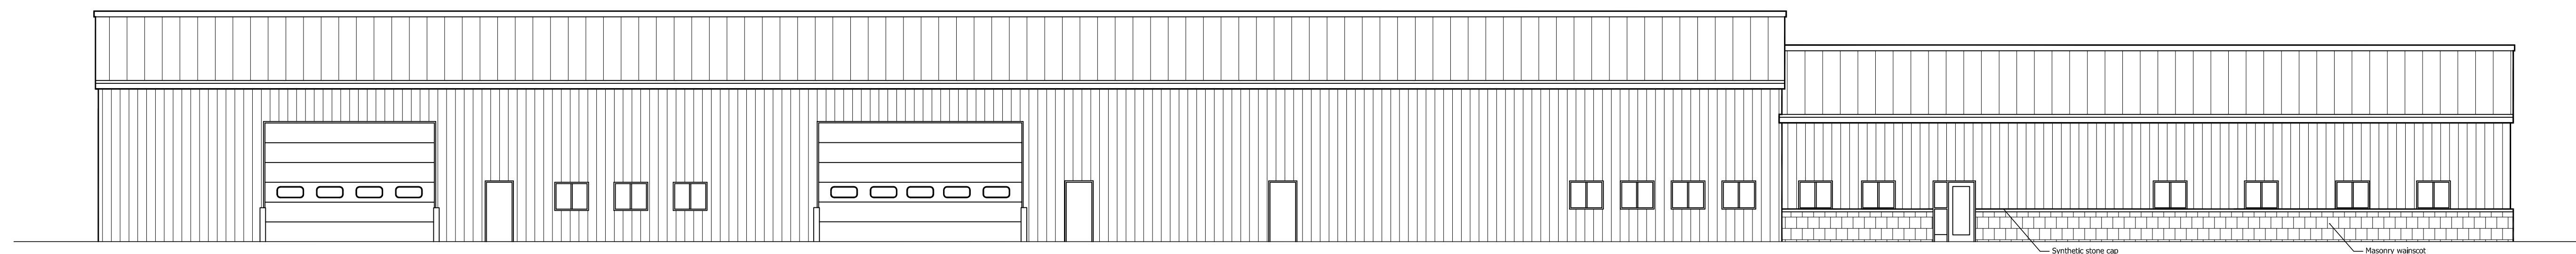

NORTH ELEVATION  
3/32"=1'-0"

**Link** CONSTRUCTION GROUP  
895 CR. #32 North  
Bellefontaine, Ohio  
Tel: 937.292.7774 Fax: 937.292.7959

Proposed Research Center for  
**PIONEER HI-BRED INTERNATIONAL**  
Urbana, OH

Project No:  
Drawn By:

App No:  
Date:

Sheet  
**SK-2**