


STATE ROUTE 235

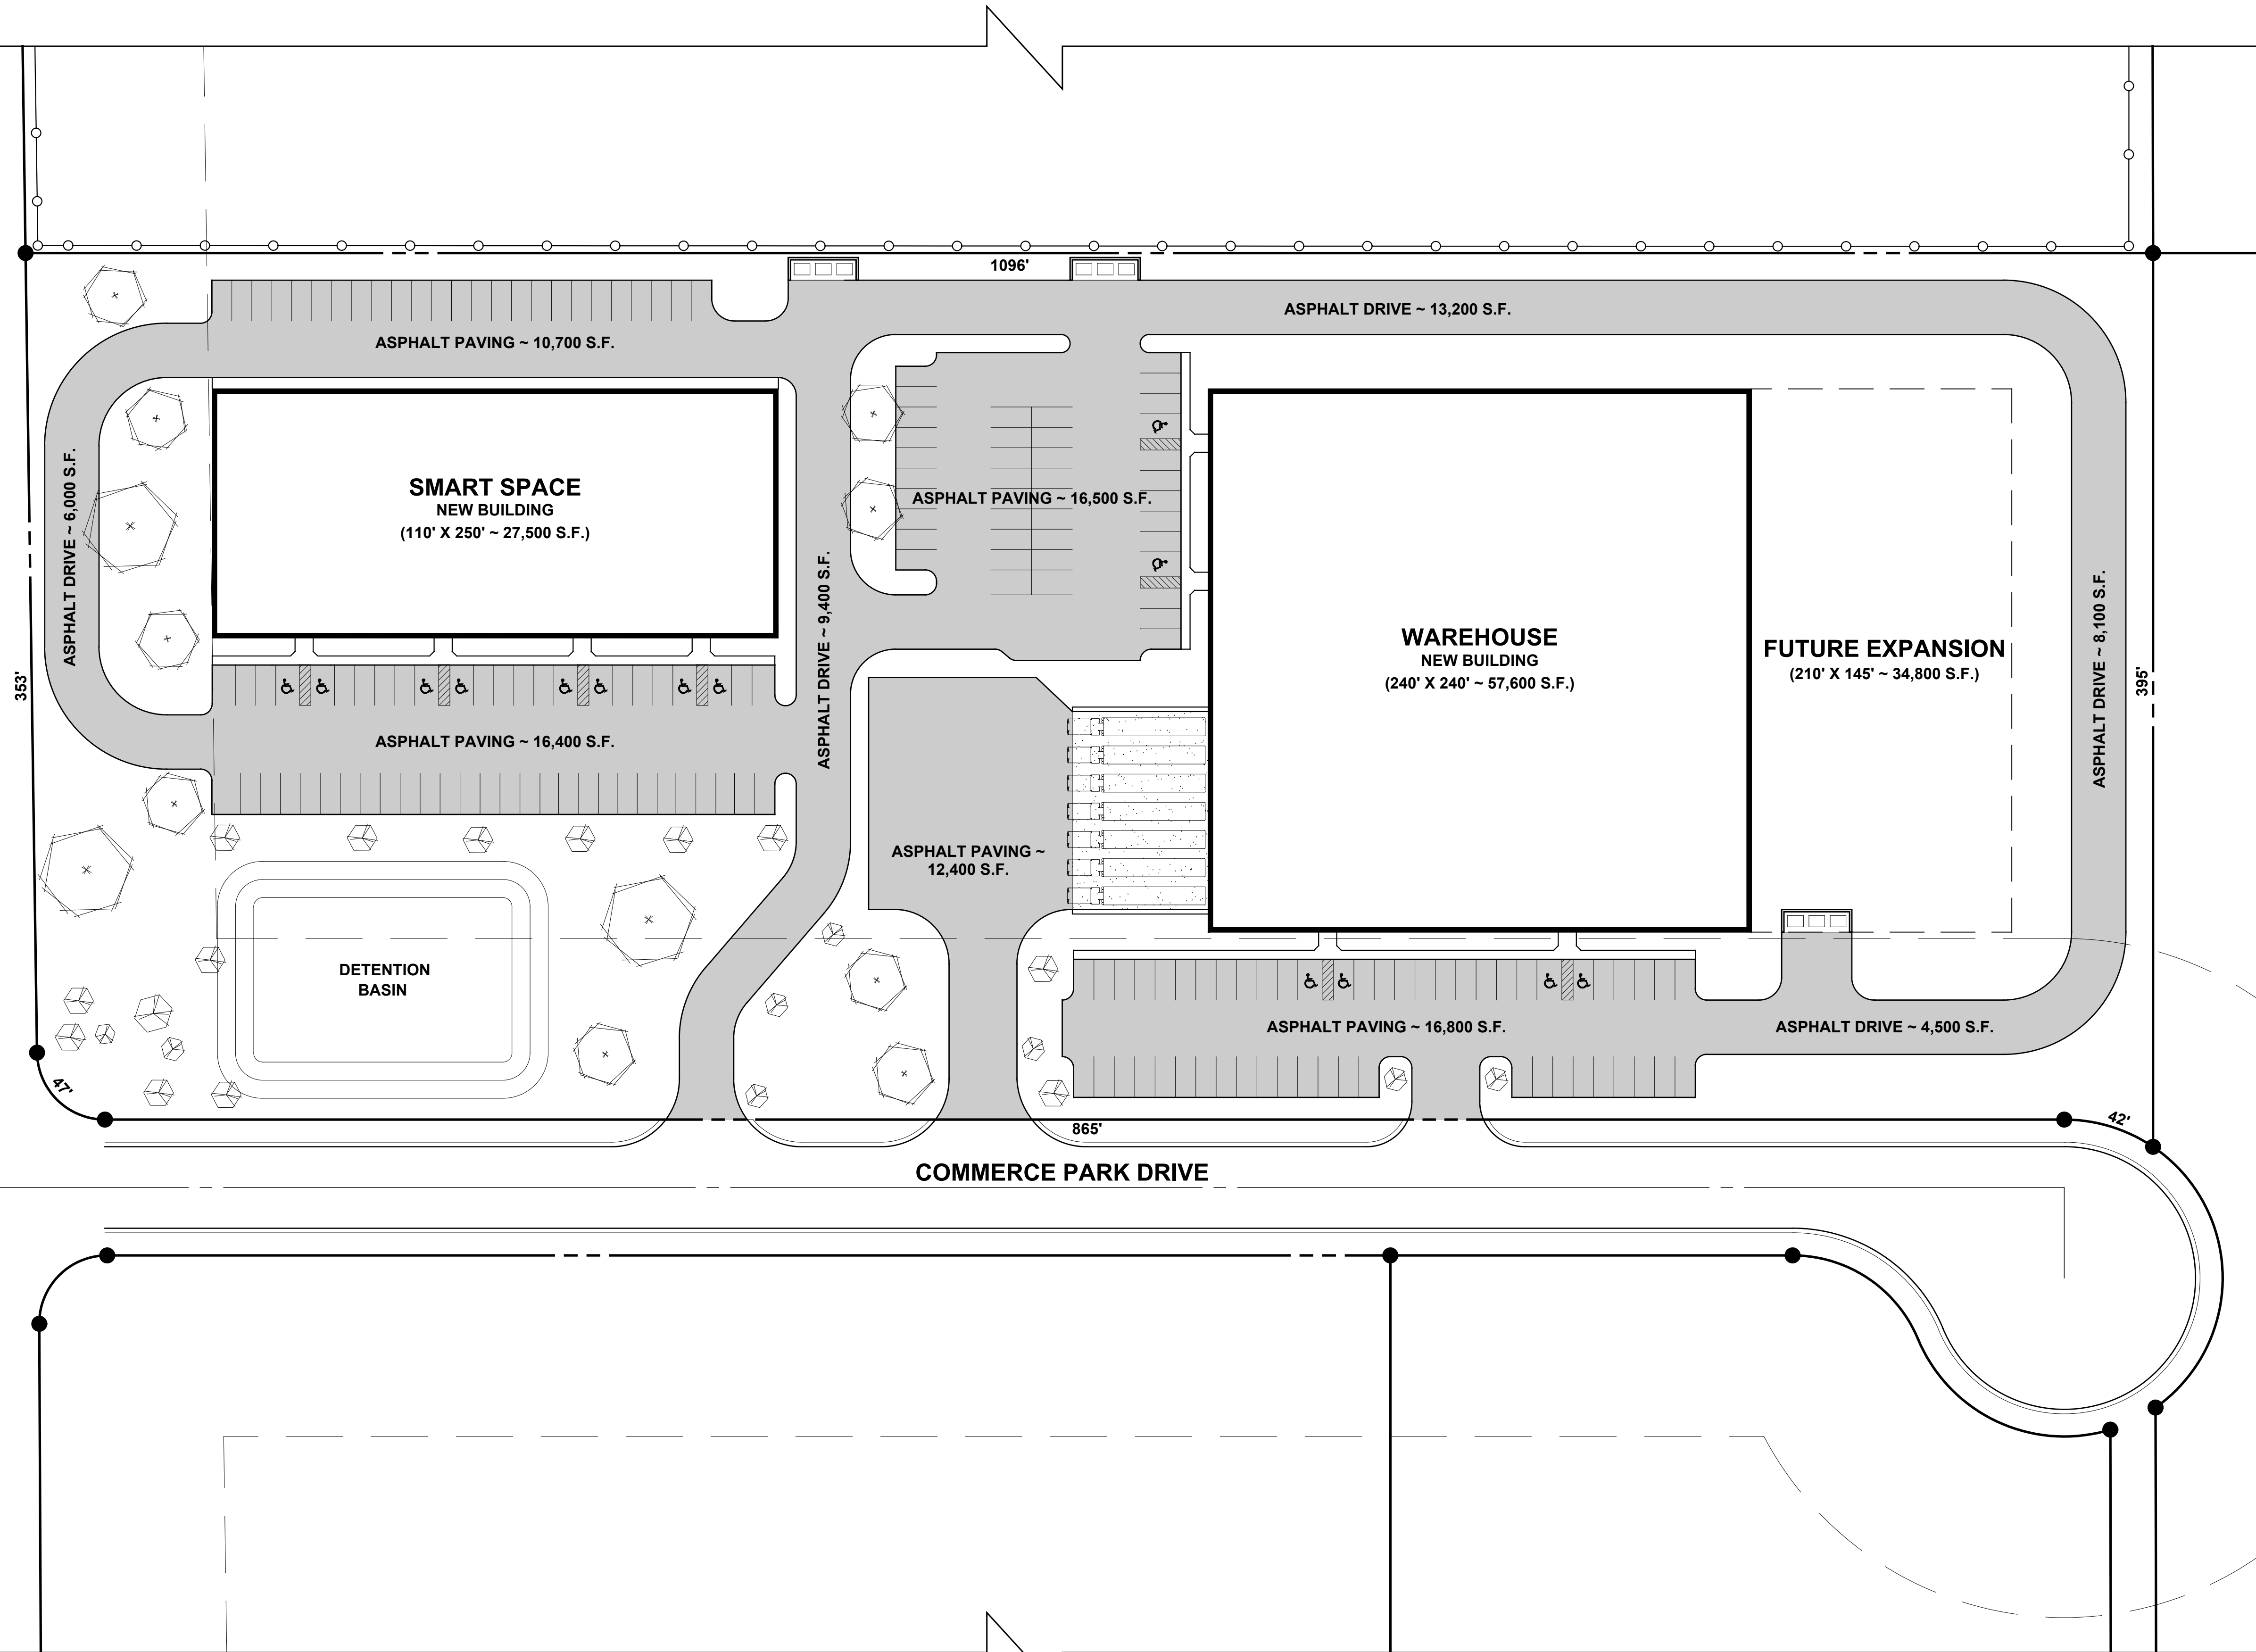

PARK DEVELOPMENT PLAN

SCALE 1" = 40'



WEST CHAMPAIGN COMMERCE PARK
(ST. PARIS ECO PARK)

ST. PARIS, OHIO



457 E. Main Street P.O. Box 31727
Russels Point, Ohio 43348
cjengineering@embarqmail.com (937.539.8820)

Park Development Plan

West Champaign Commerce Park

State Route 235
St. Paris, Ohio

No.	Date	For

Drawn by:

jw

Drawing Description:

Development Plan

Sheet

1

of 1